

| REV | DATE | BY | CHK | DESCRIPTION |
|-----|------|----|-----|-------------|
| | | | | |
| | | | | |
| | | | | |
| | | | | |



Typical (Type 1) Front Elevation Scale 1:100




Typical (Type 1) Side Elevation Scale 1:100




Typical (Type 1) Rear Elevation Scale 1:100



Typical (Type 1) Side Elevation Scale 1:100

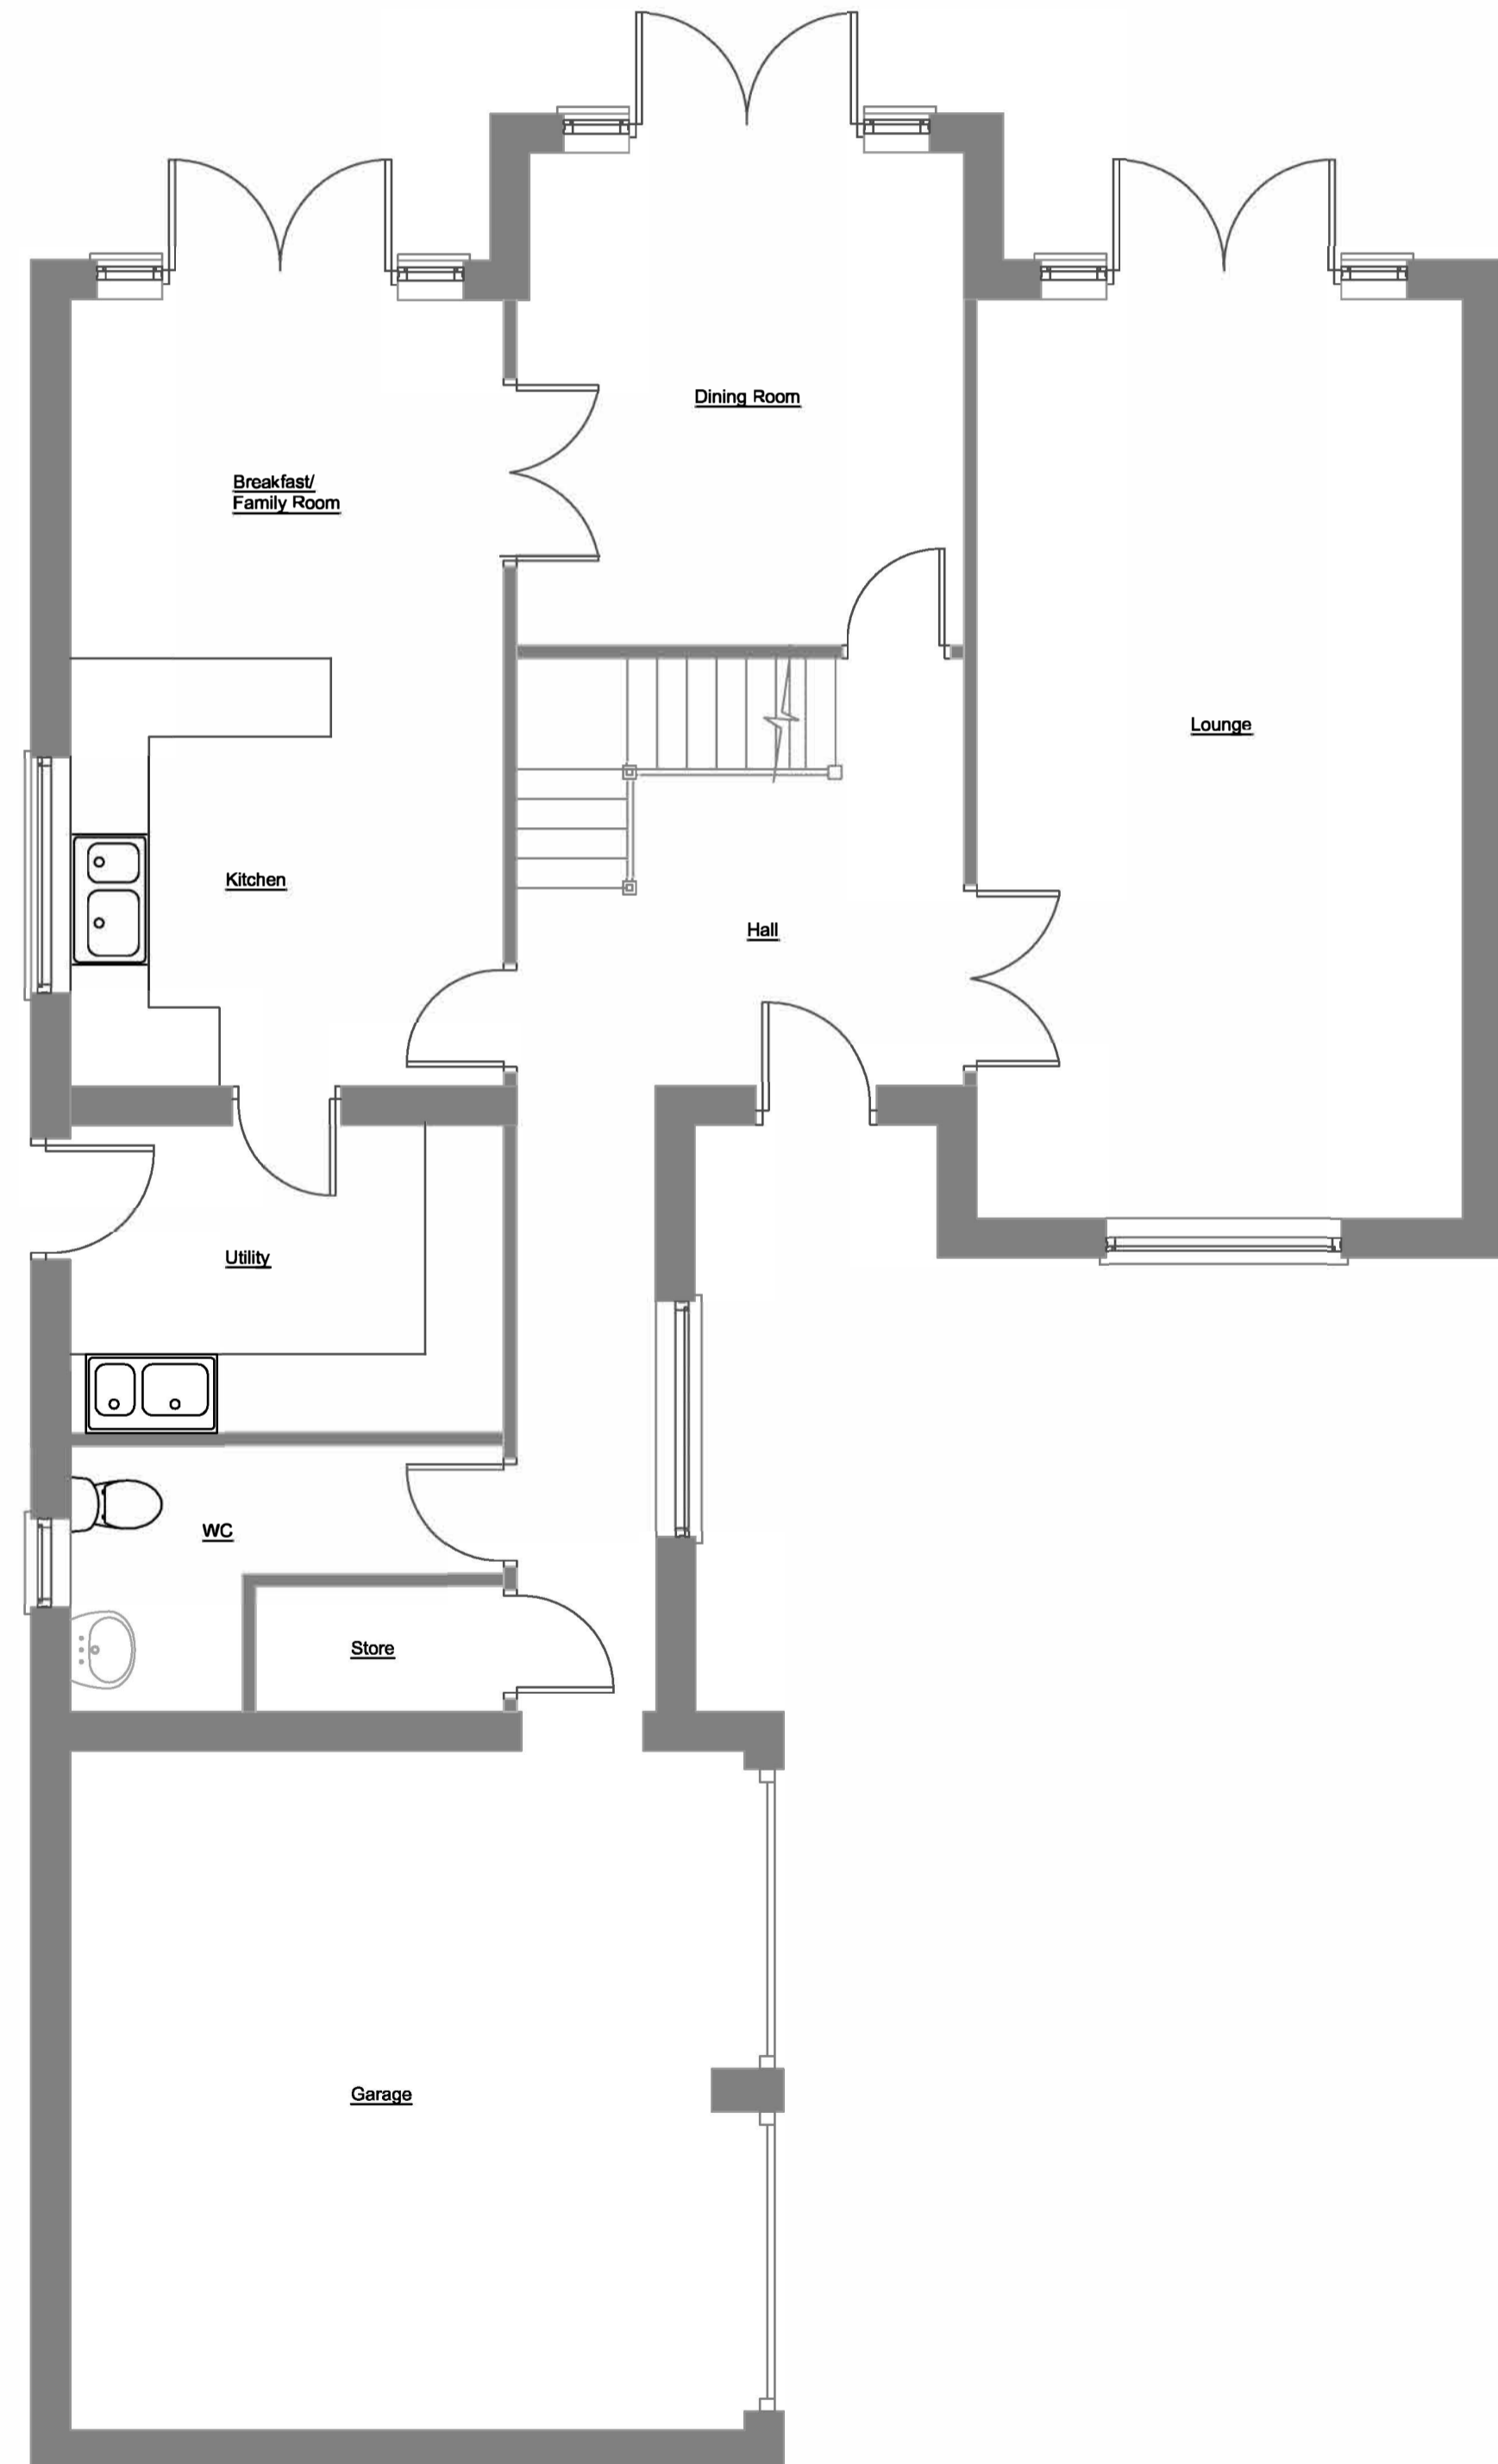

Typical (Type 1) Ground Floor Plan Scale 1:50

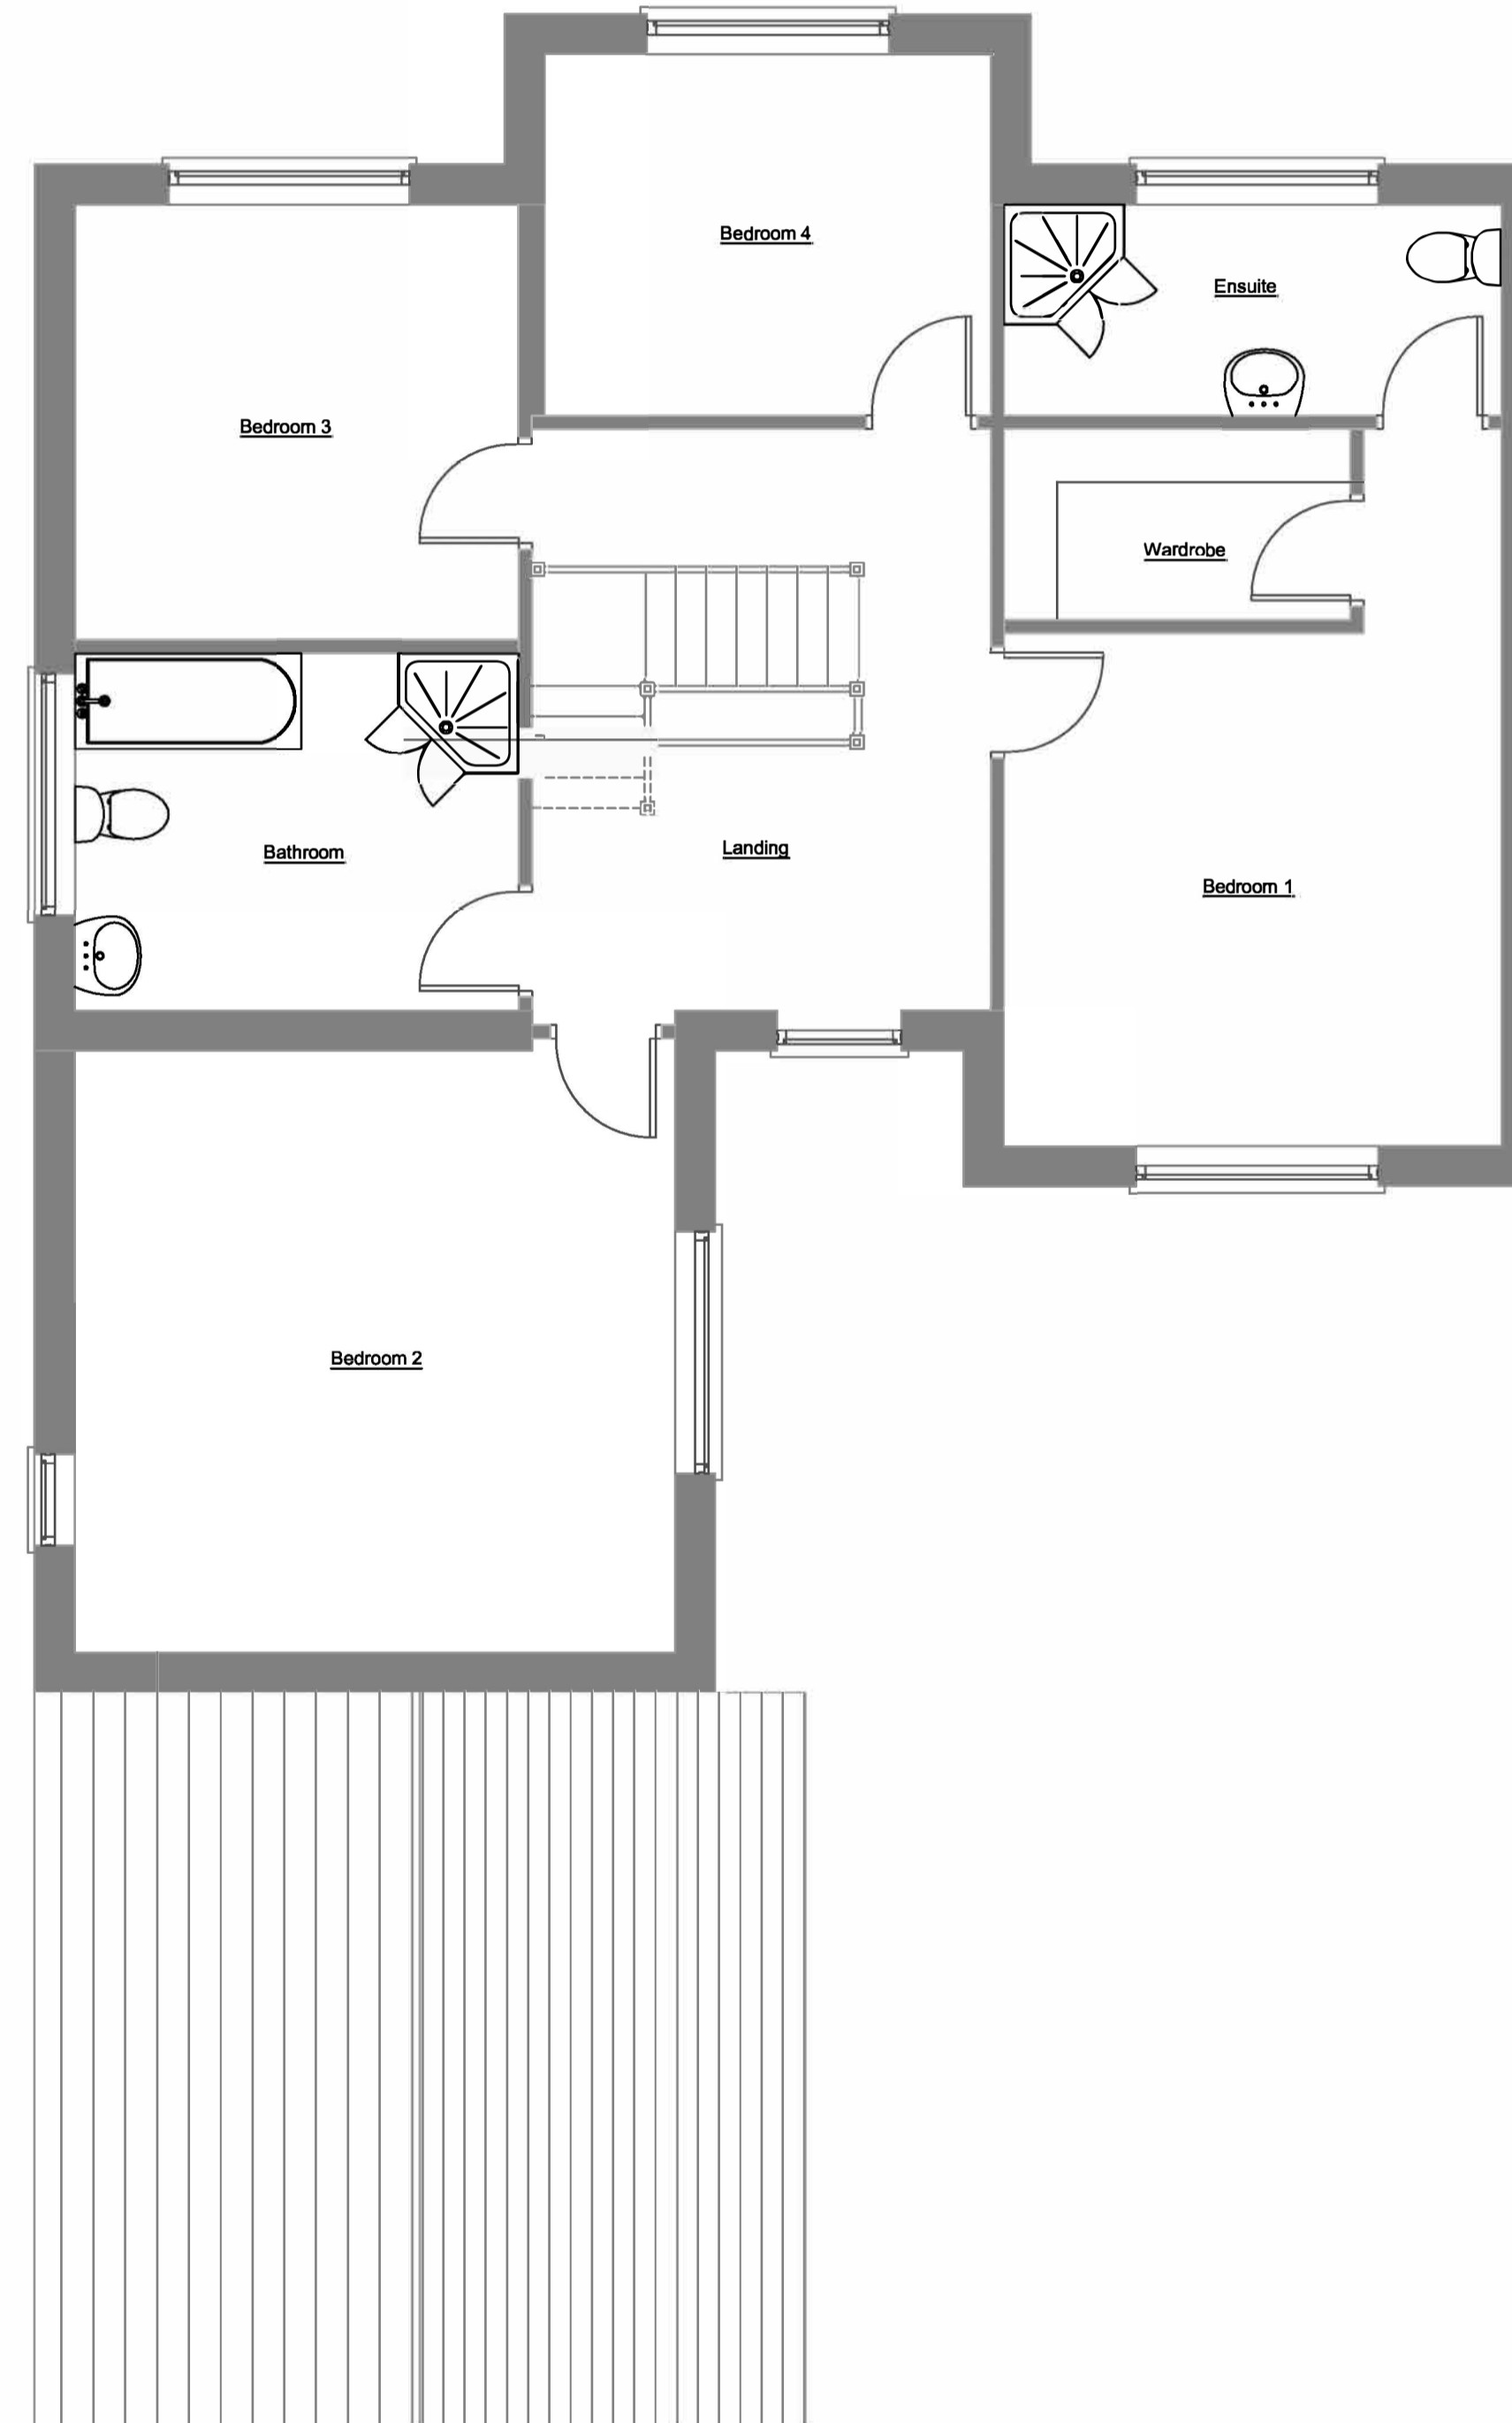

Typical (Type 1) First Floor Plan Scale 1:50

| | | | |
|--|-------------------------|----------------|----------------------------|
| JOB NO: 10015 | DRAWING NO: 10015-04 | REVISION: . | SCALE(S): As Shown @ A1 |
| DRAWN: JJA | CHECKED: JEA | APPR: XX | DATE: March 13 |
| DRAWING STATUS: APPROVAL | | | |
| DO NOT SCALE FROM THIS DRAWING. CHECK ALL DIMENSIONS ON SITE | | | |