



Notes:
 Figured dimensions only to be taken from this drawing.
 Do not scale off this drawing.

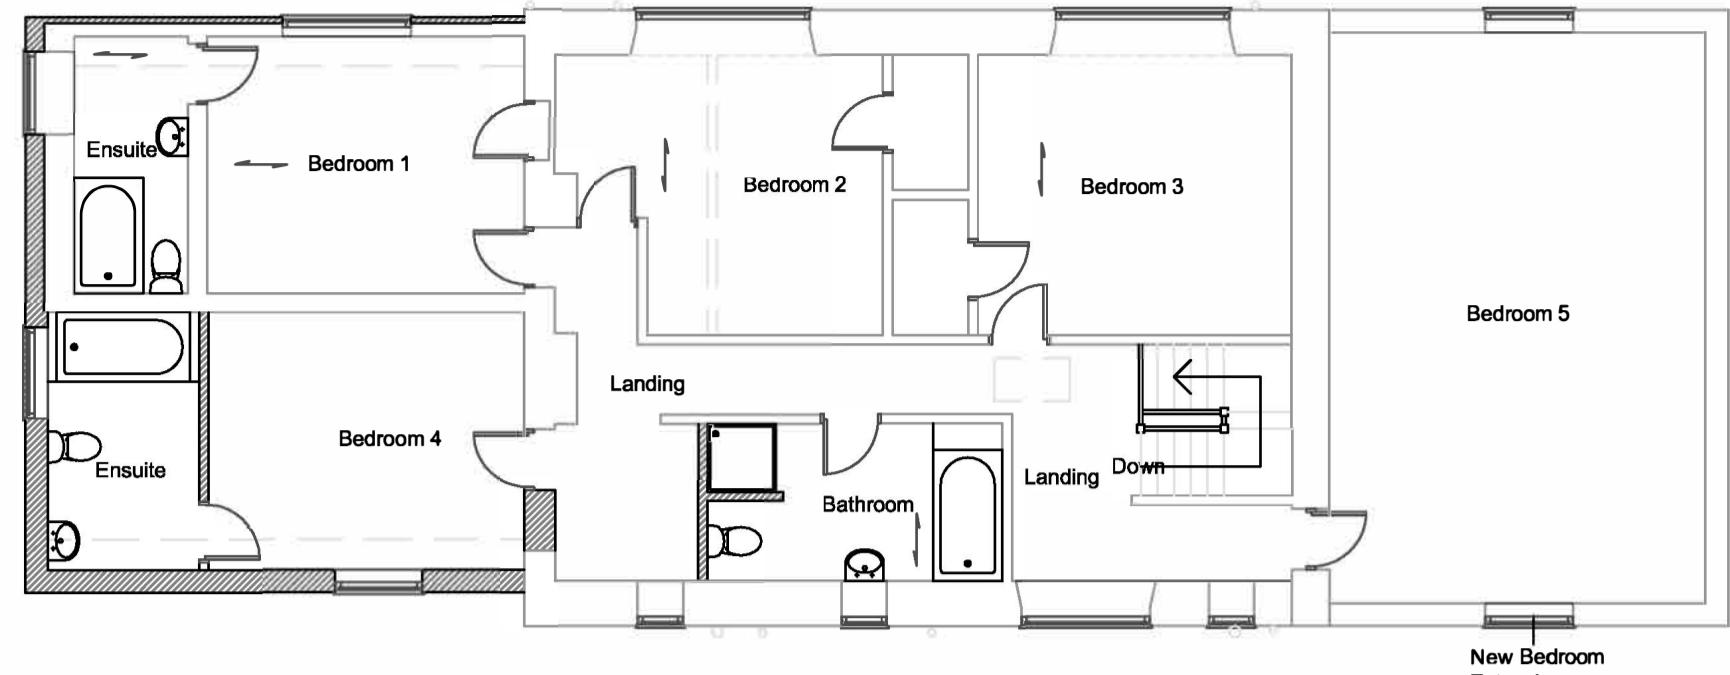


Proposed First Floor Plan Scale 1:100




Proposed North Elevation Scale 1:100

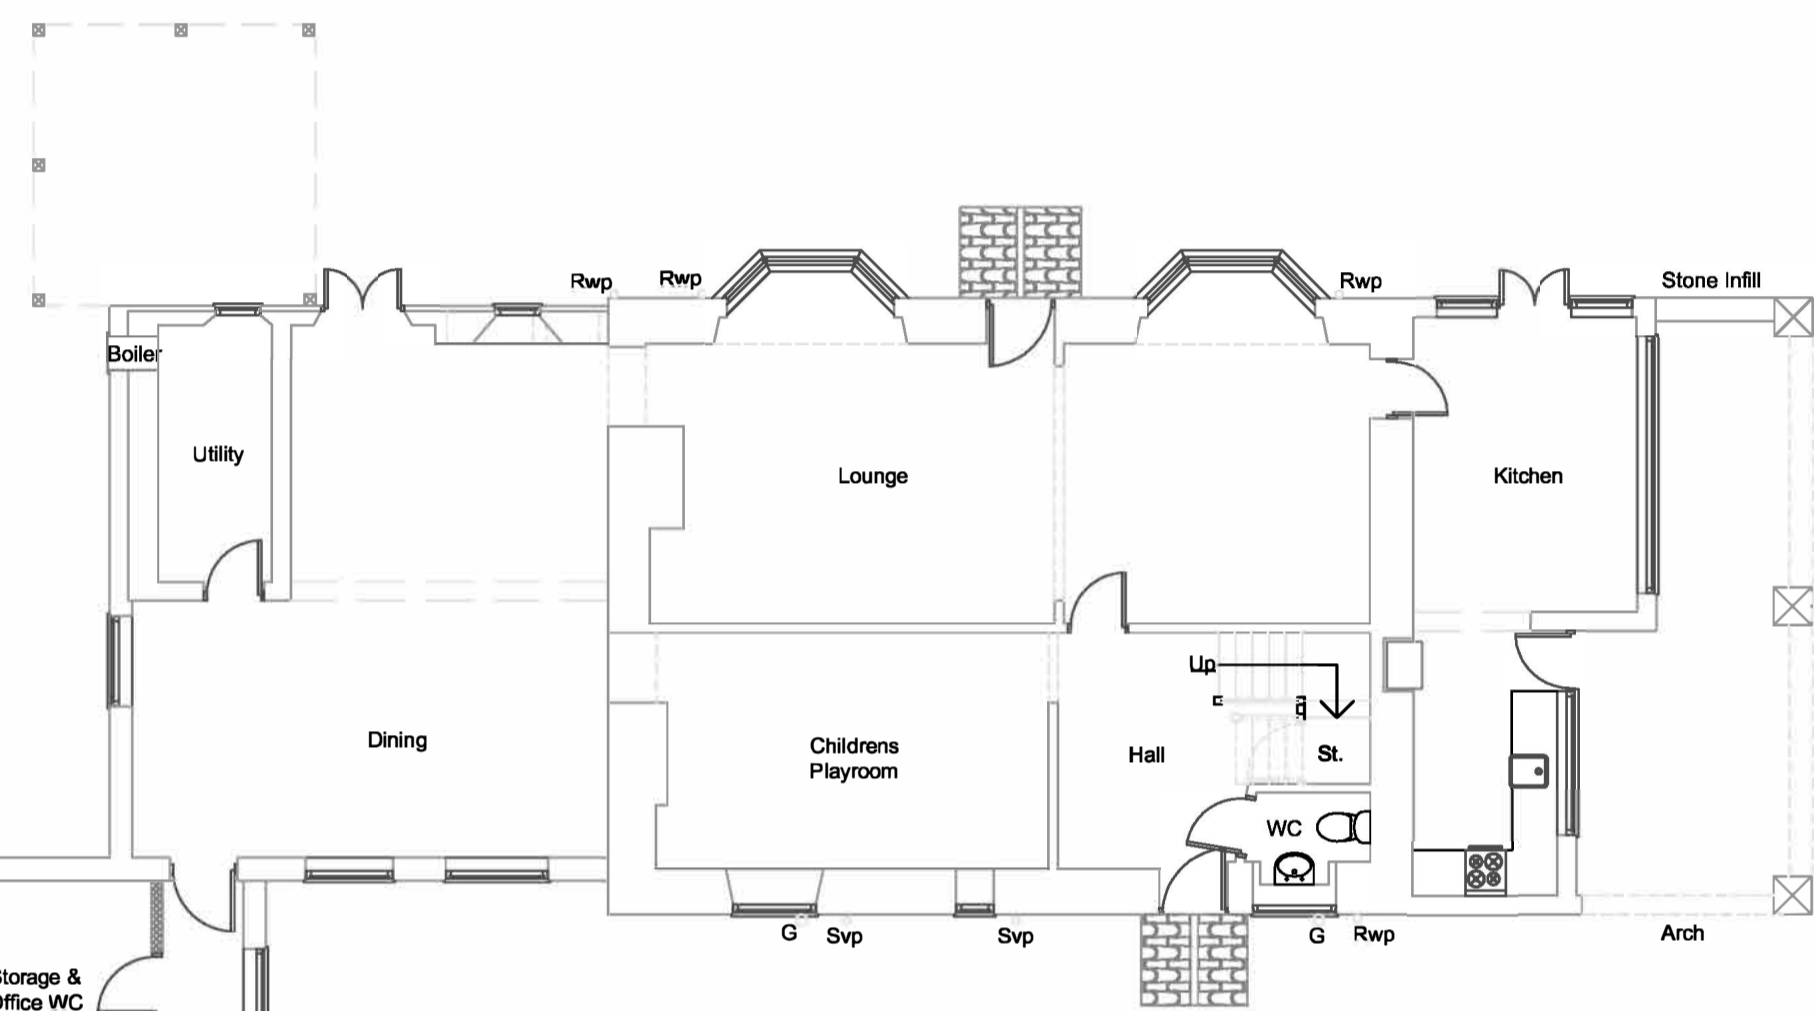


Proposed Ground Floor Plan Scale 1:100

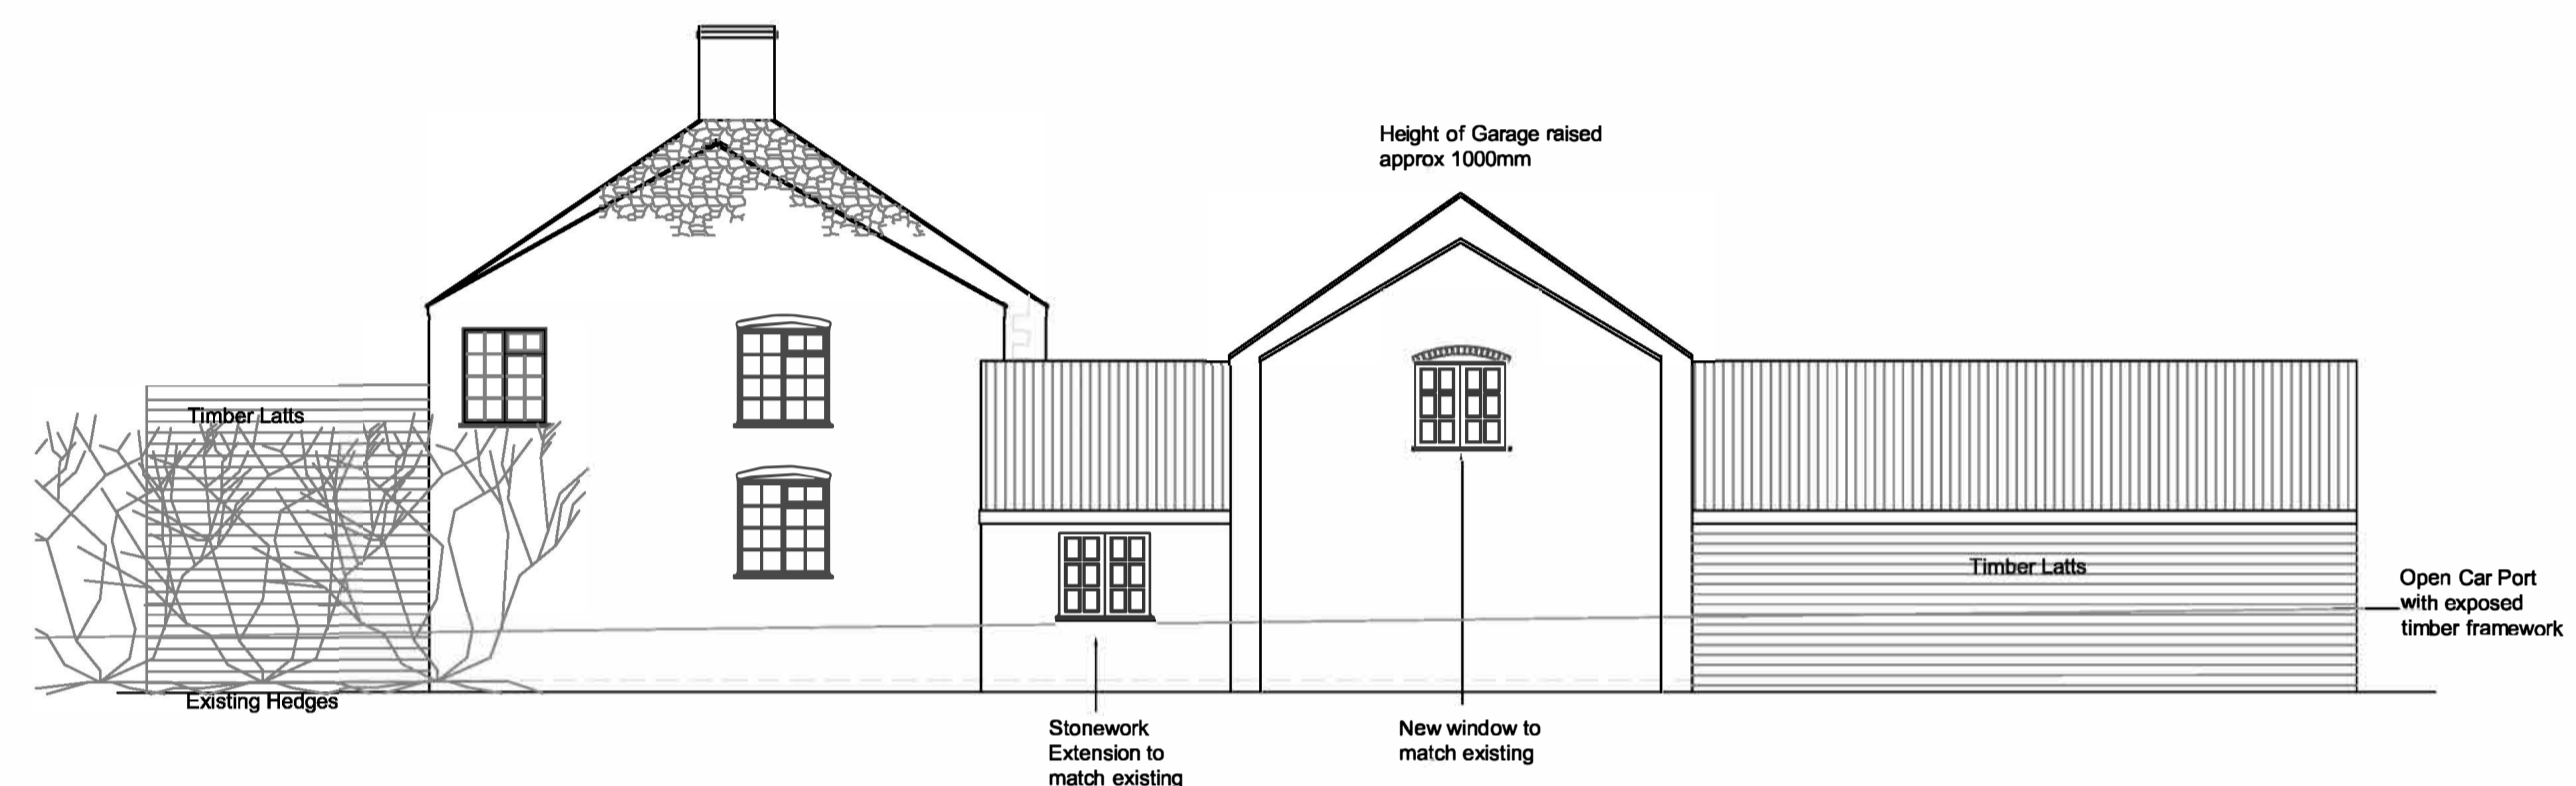


Proposed East Elevation Scale 1:100

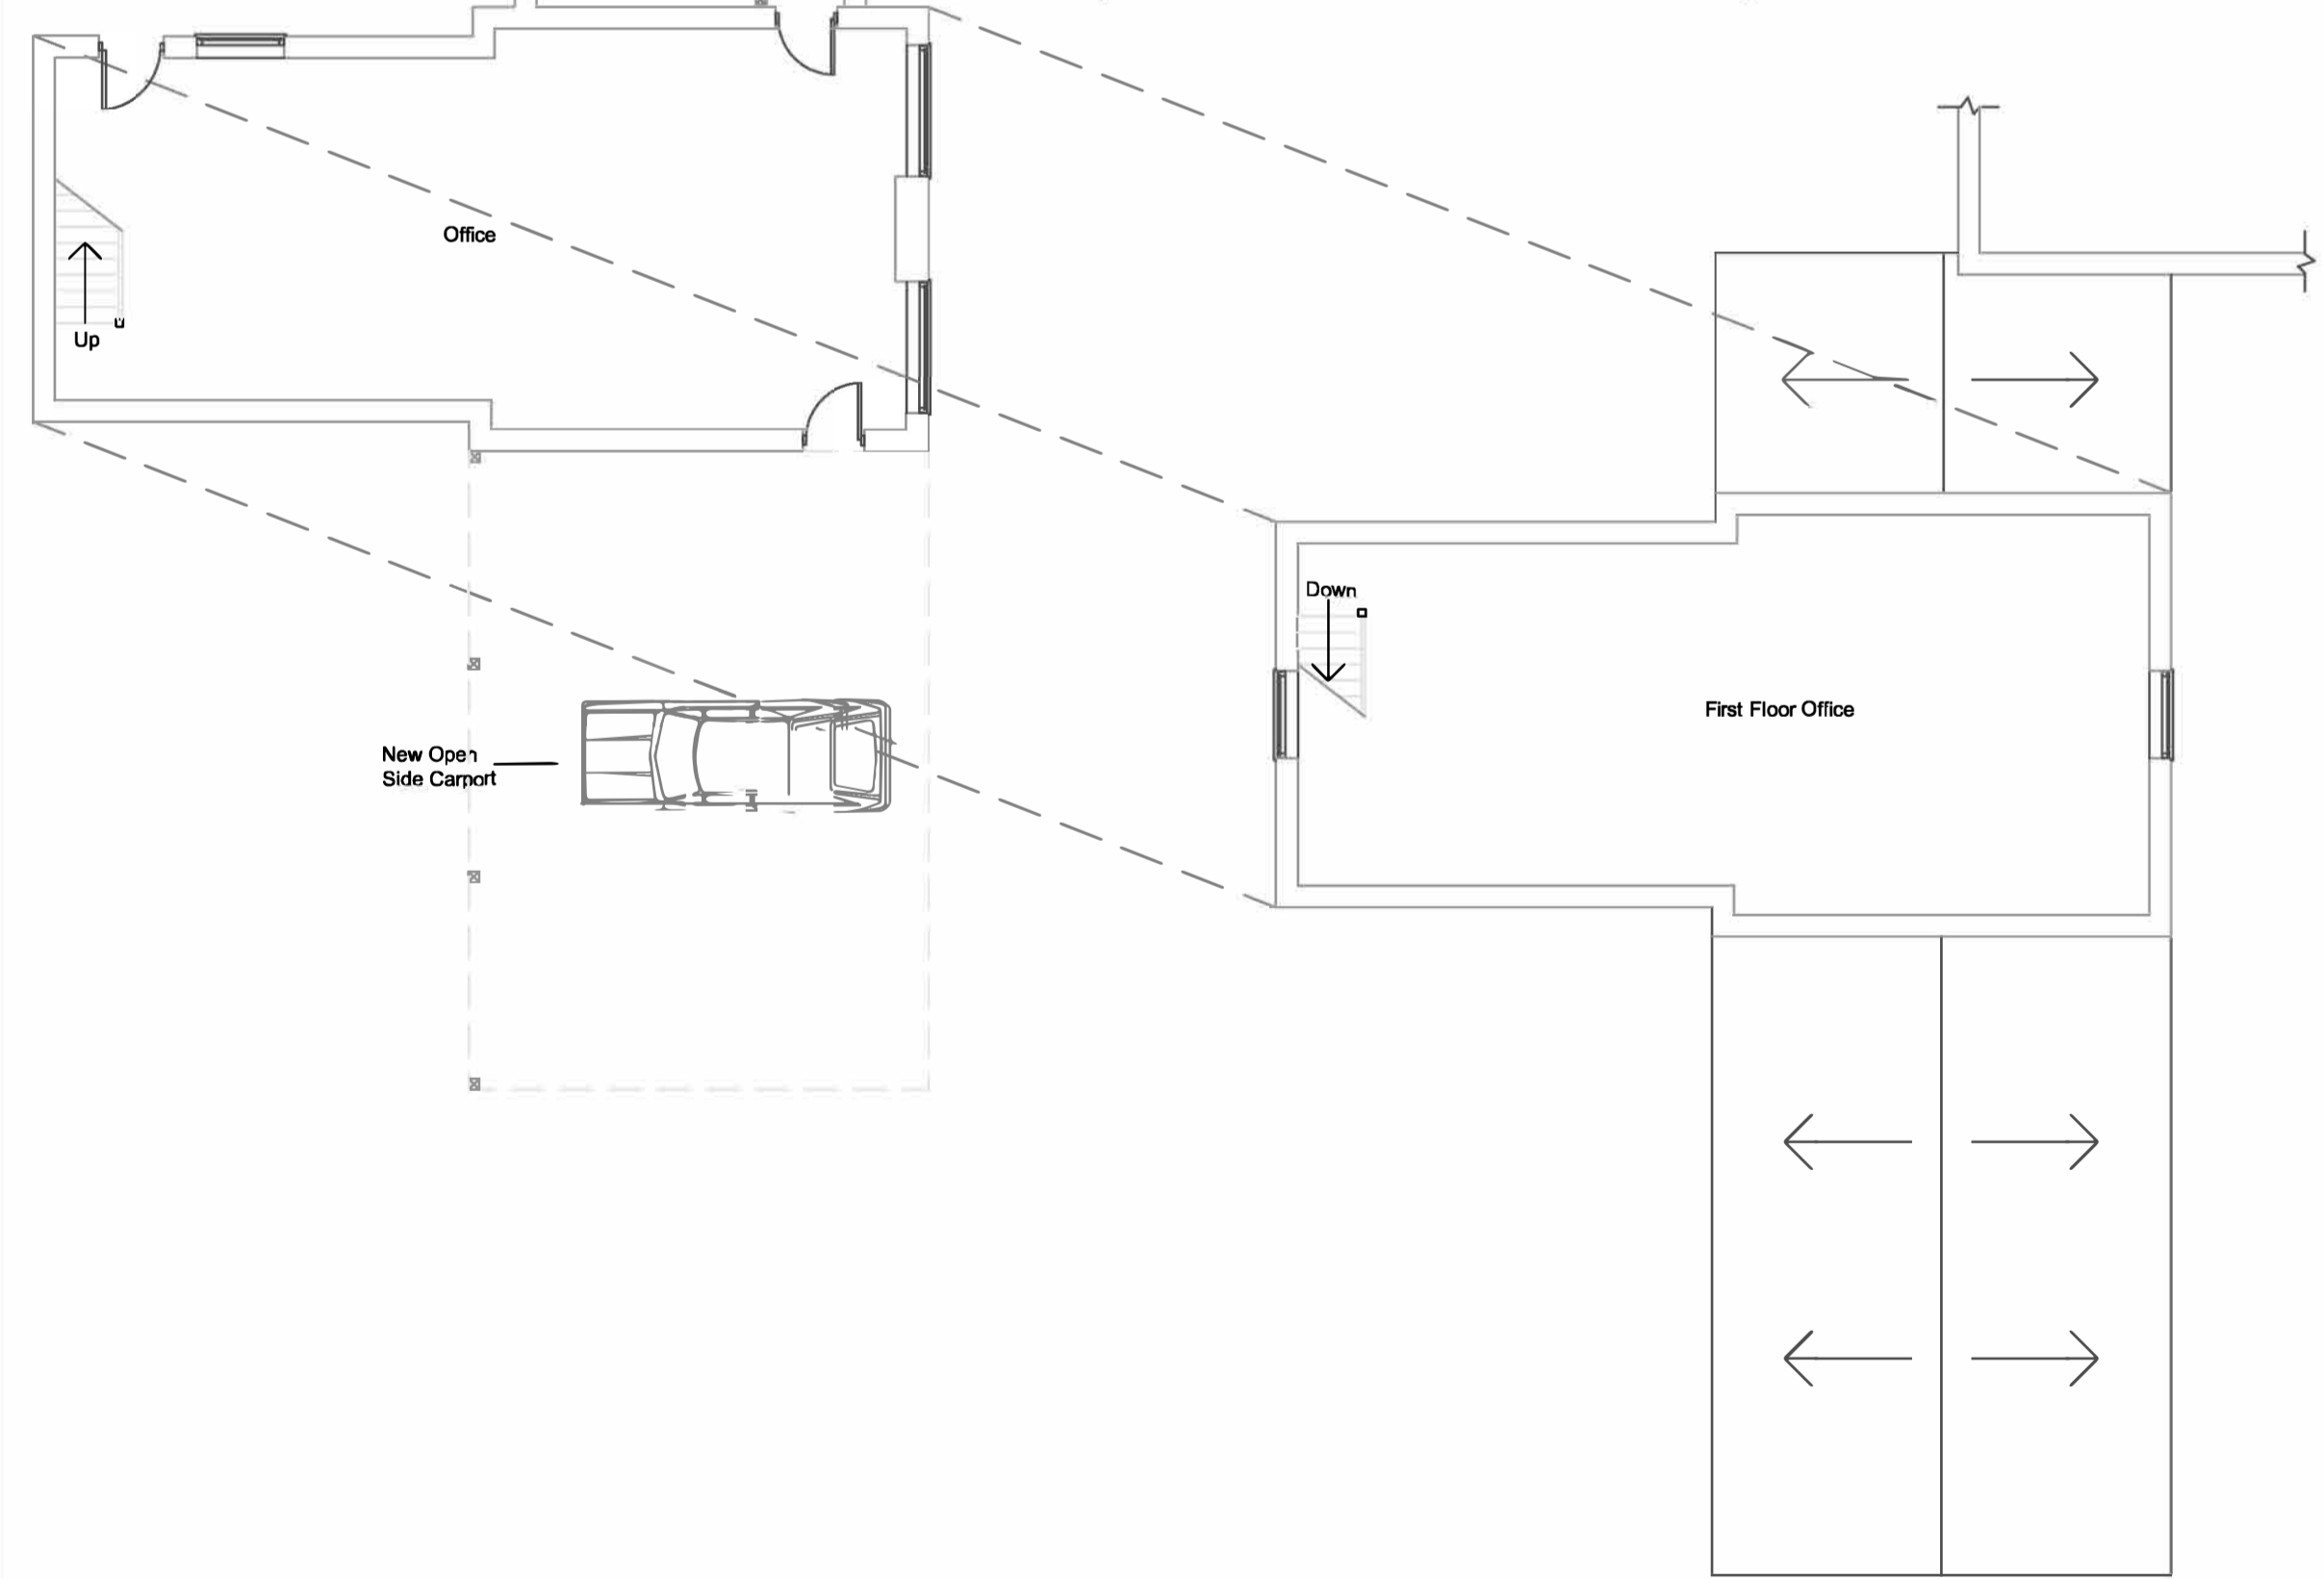

Proposed First Floor Plan Scale 1:100

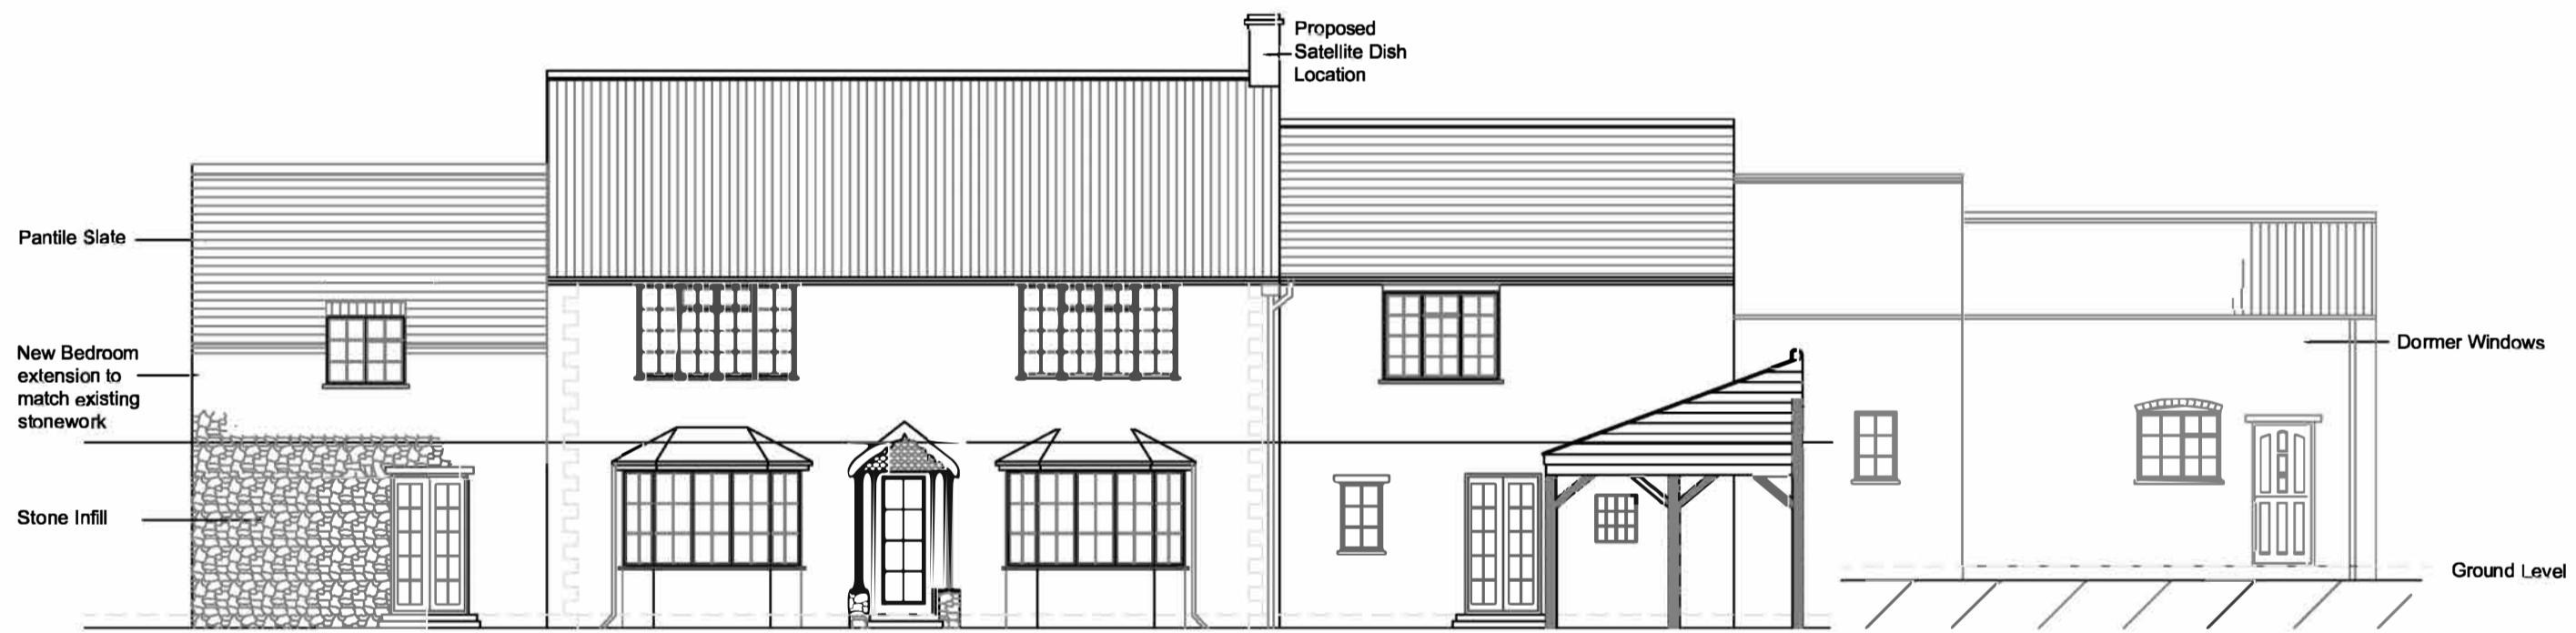

Proposed South Elevation Scale 1:100

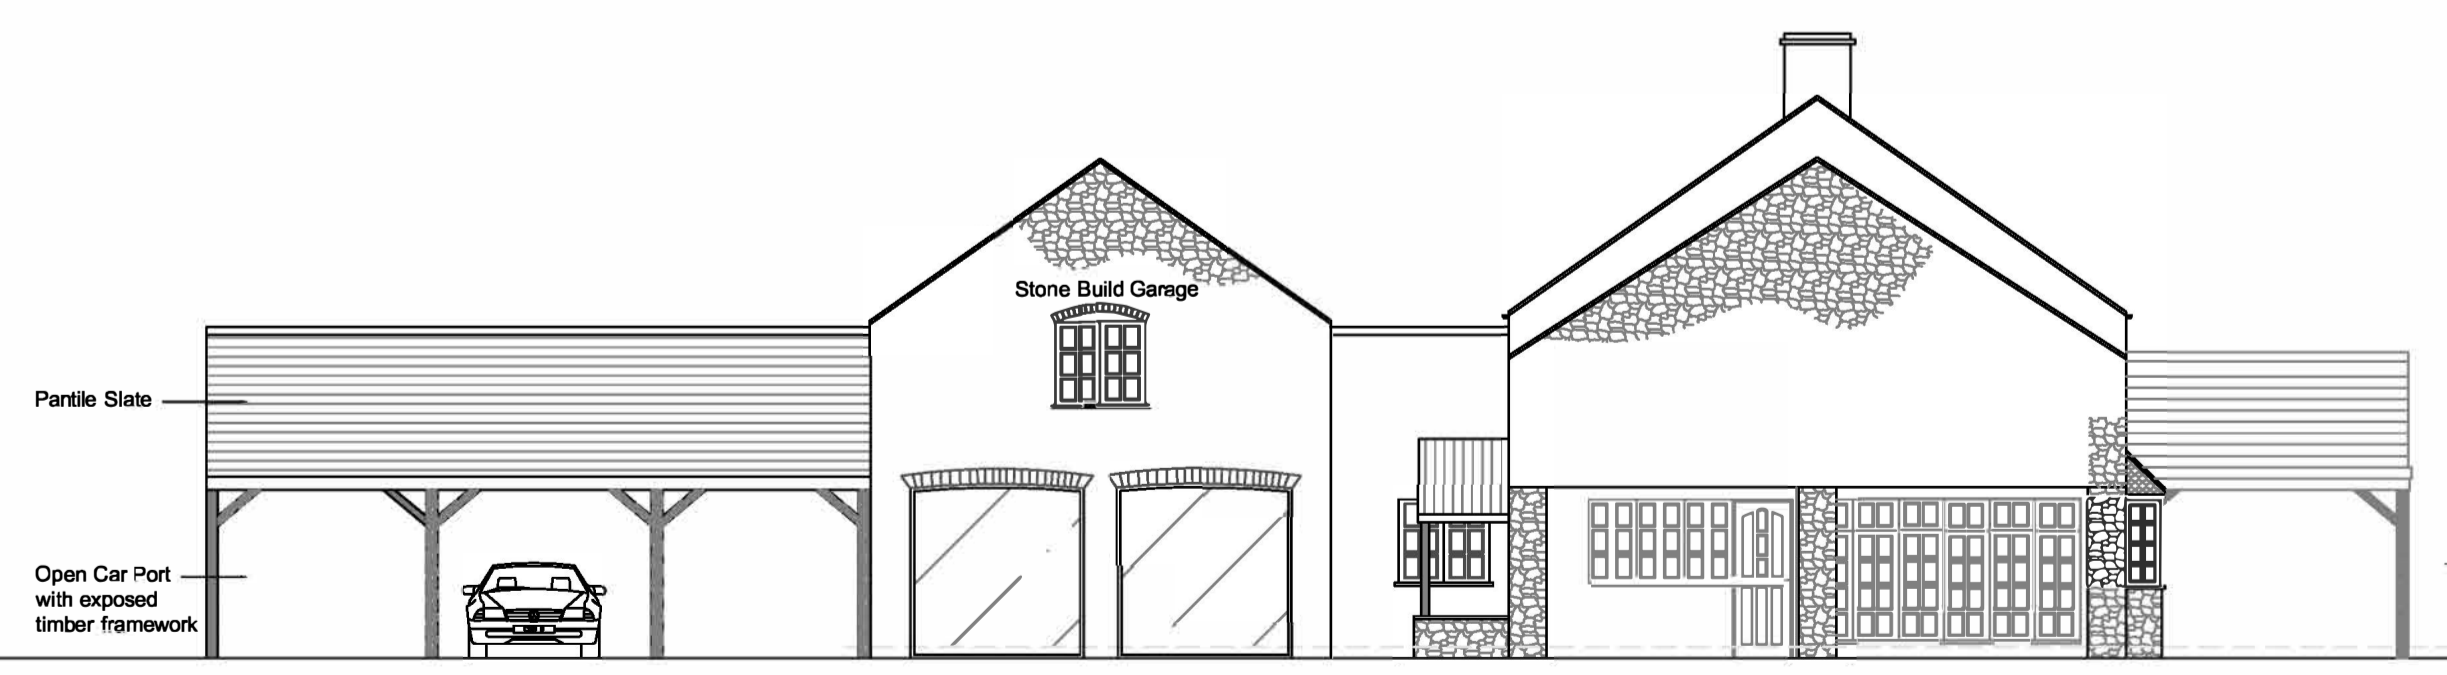

Proposed West Elevation Scale 1:100

CLIENT:

JOB NO: XXX	DRAWING NO: XXXX	REVISION: -	SCALE(S): 1:XXX@A1
DRAWN: XX	CHECKED: XX	APPR: XX	DATE: XX.XX.XXXX
DRAWING STATUS: STATUS			
DO NOT SCALE FROM THIS DRAWING. CHECK ALL DIMENSIONS ON SITE			