


REV	DATE	BY	CHK	DESCRIPTION

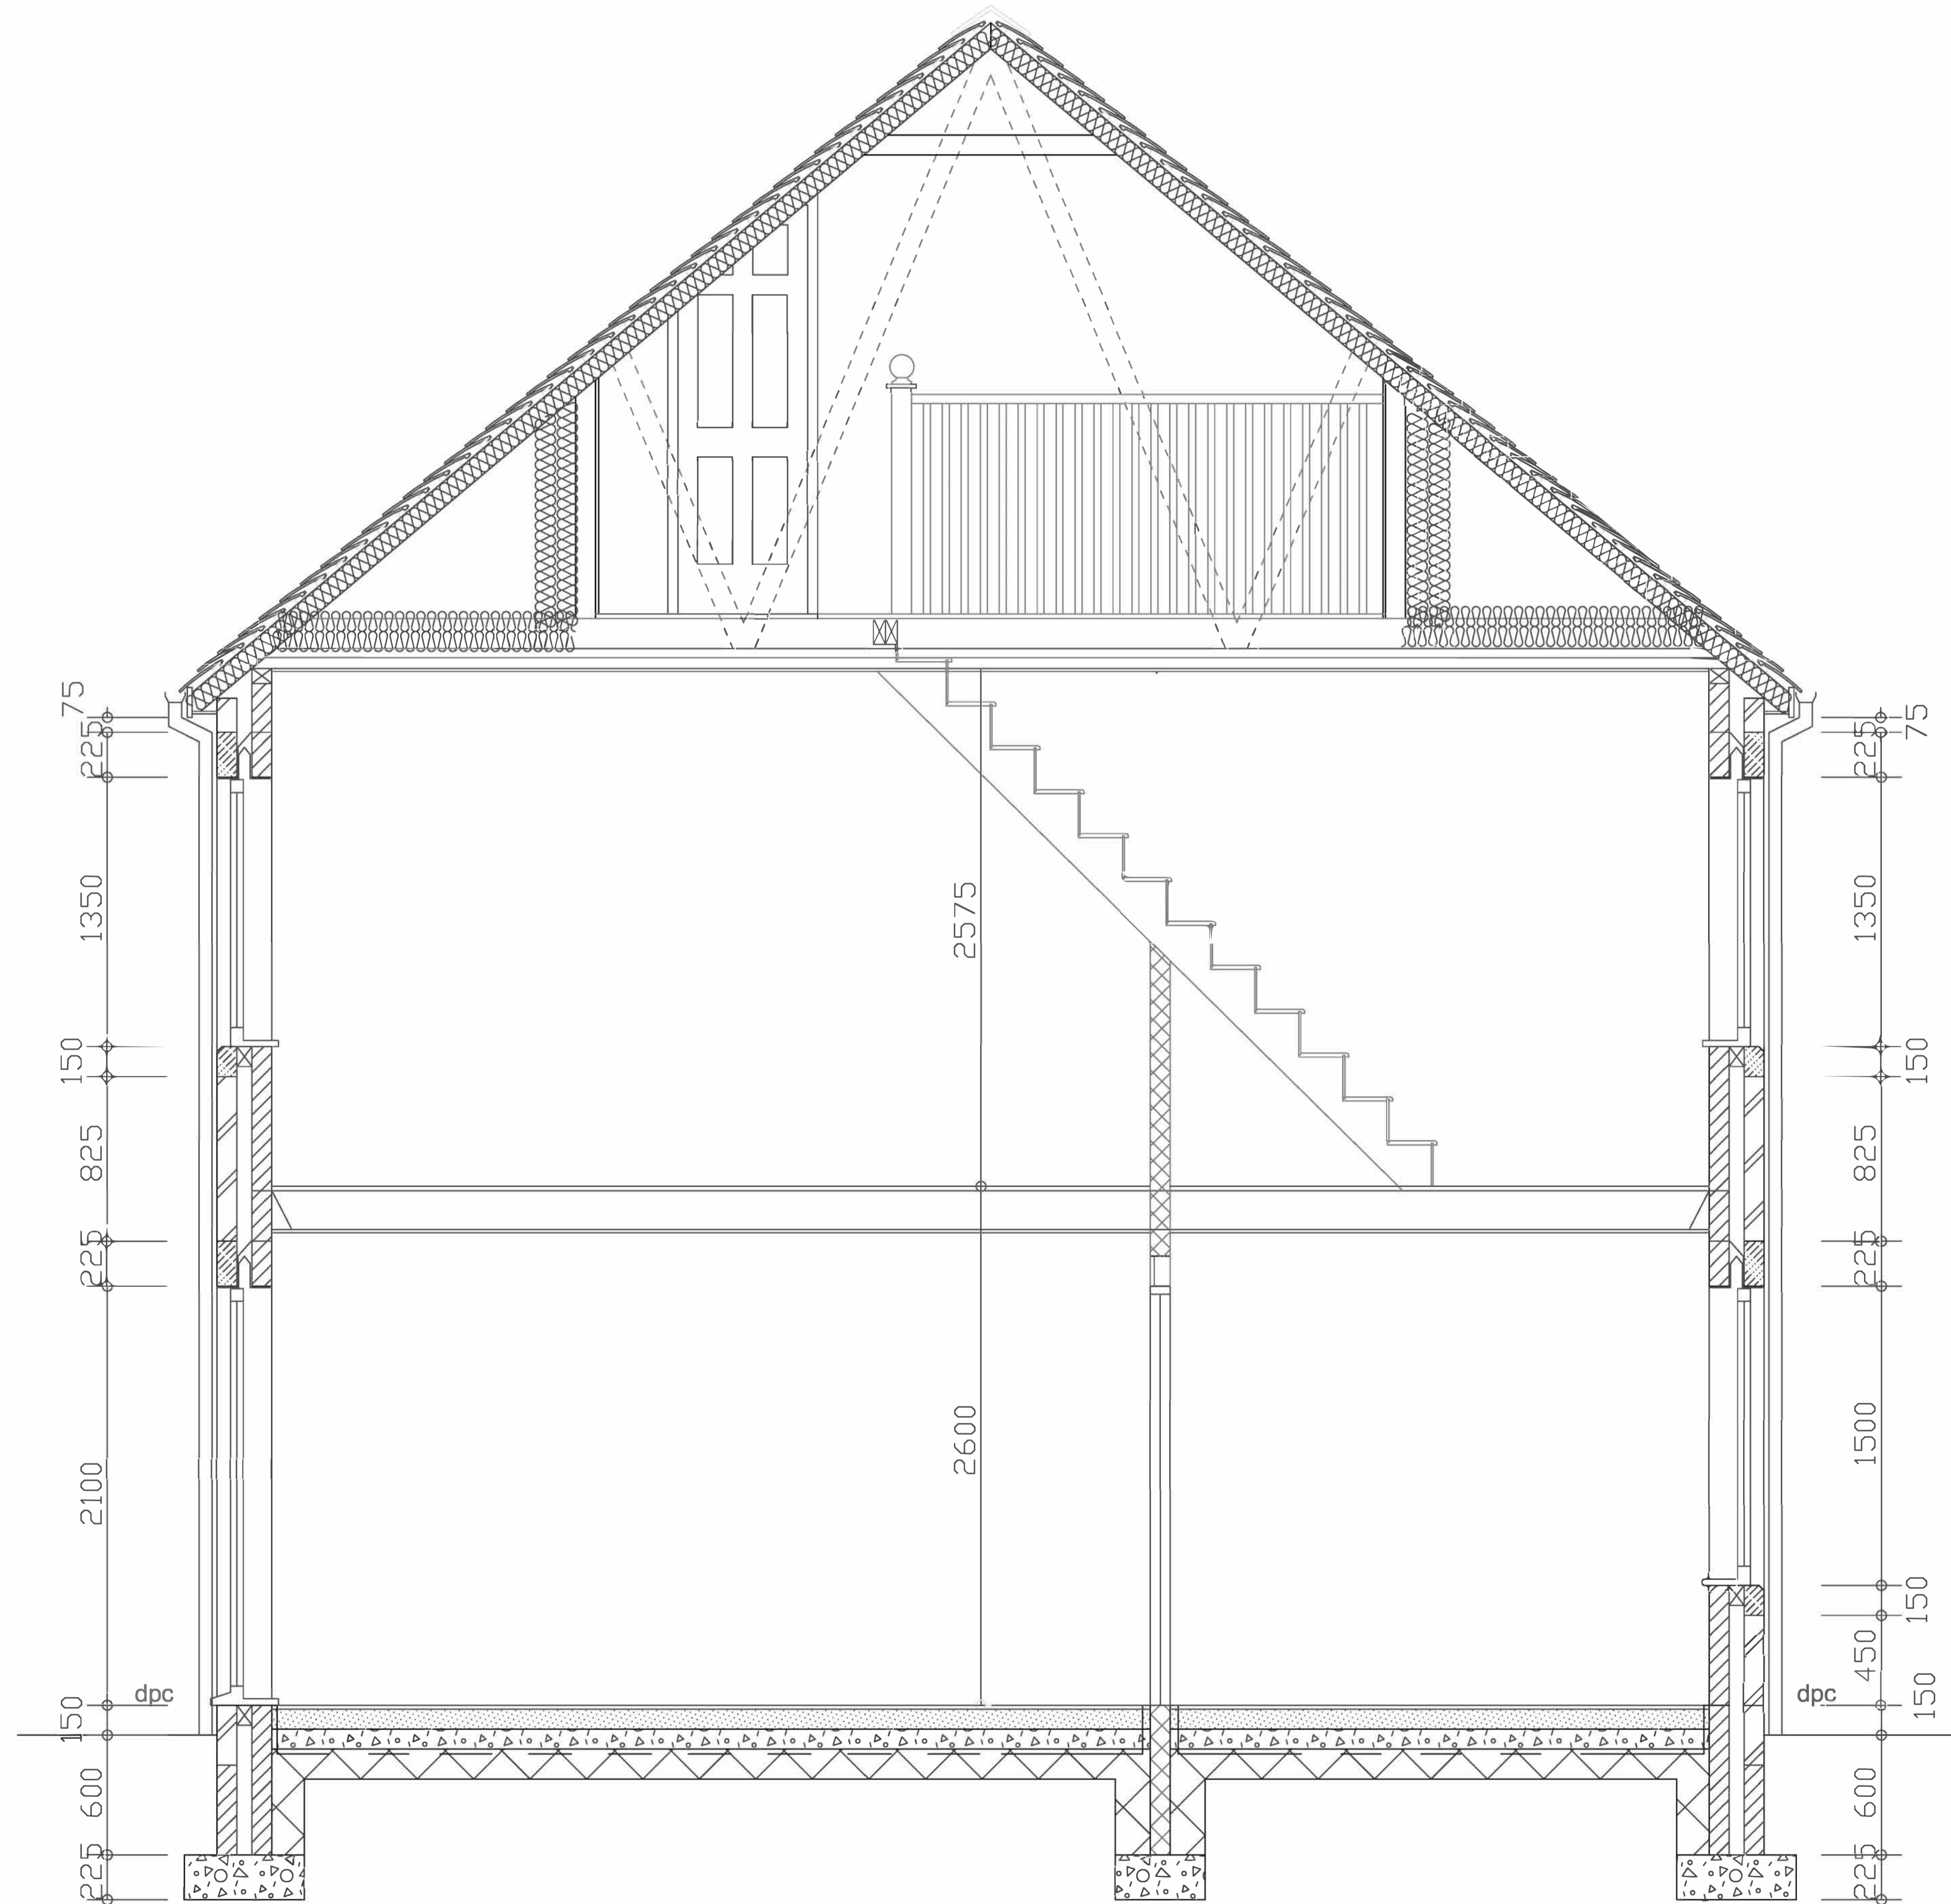

**Proposed Section**

JOB NO: 5B	DRAWING NO: 5B-08	REVISION: -	SCALE(S): 1:20 @ A1
DRAWN: JJA	CHECKED: JJA	APPR: XX	DATE: Feb 15
DRAWING STATUS: ORIGINAL			
DO NOT SCALE FROM THIS DRAWING. CHECK ALL DIMENSIONS ON SITE			